


1st Floor
Scale 1:100 on A3

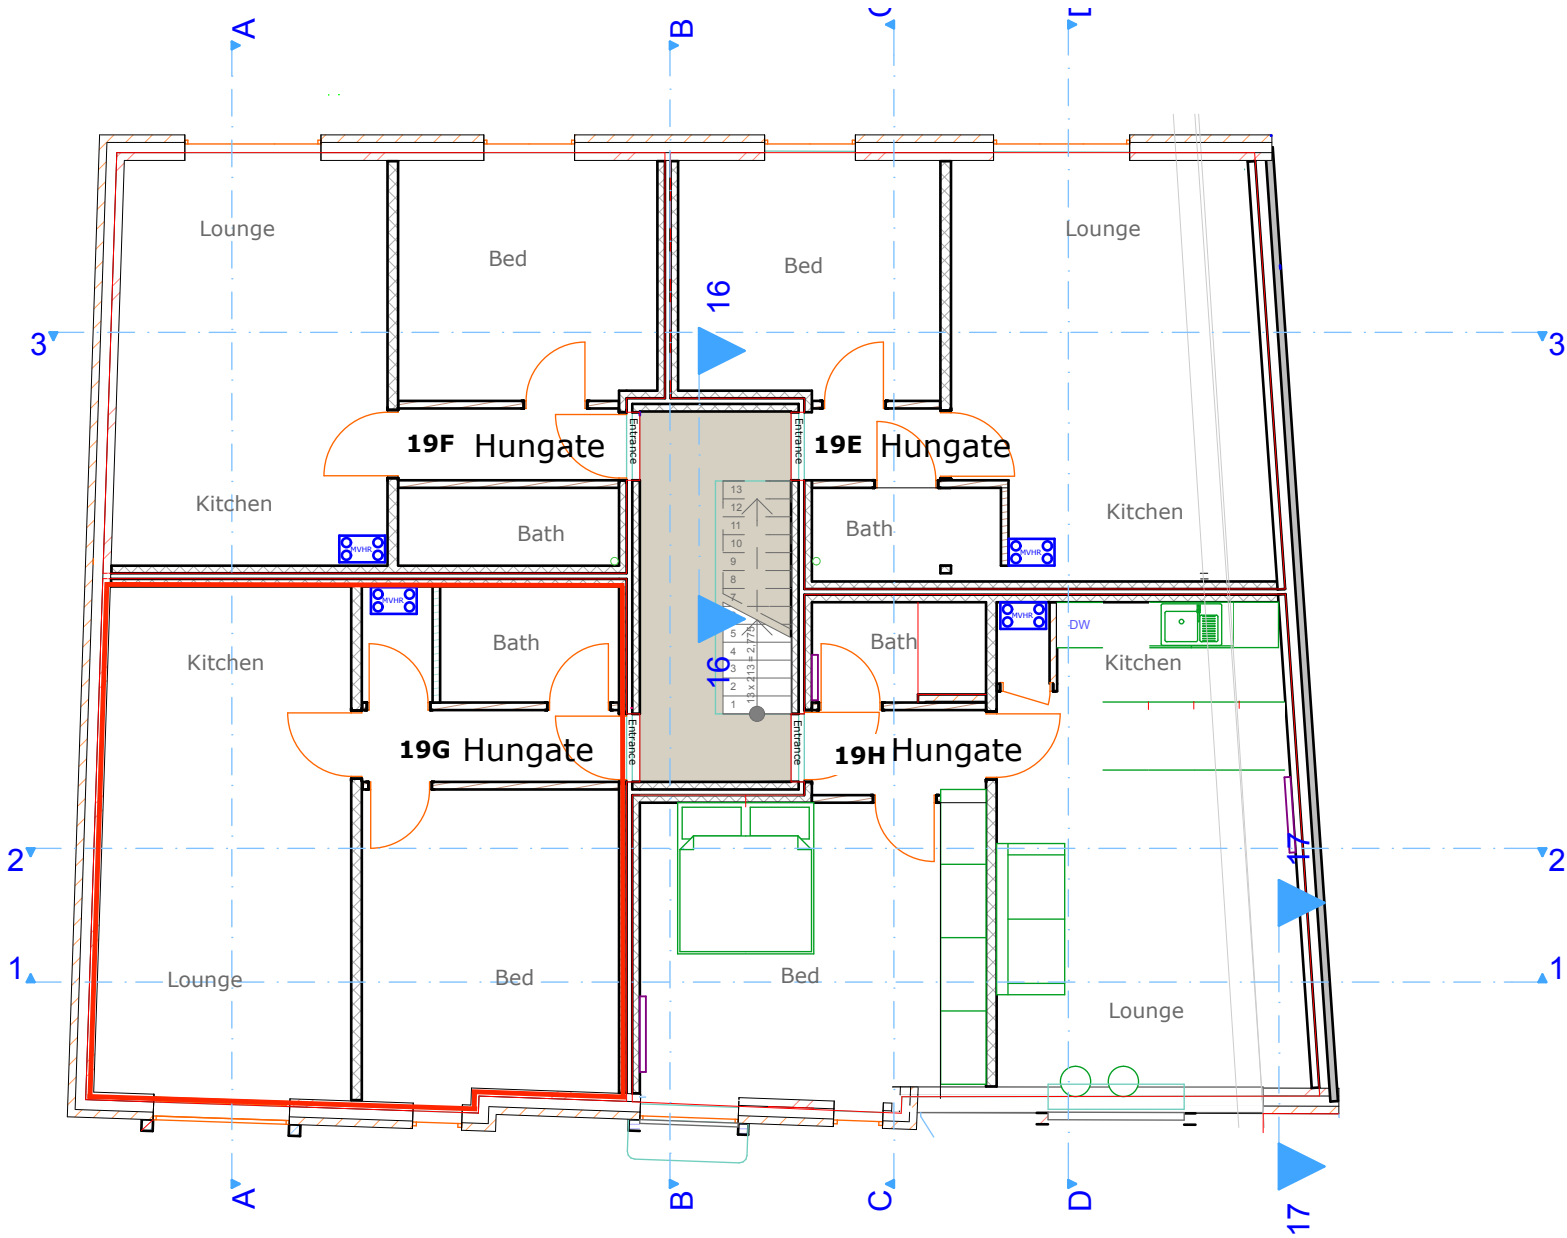

2nd Floor
Scale 1:100 on A3

